


HINSDALE SECOND FLOOR PLAN  
SCALE 1/8" = 1'-0"

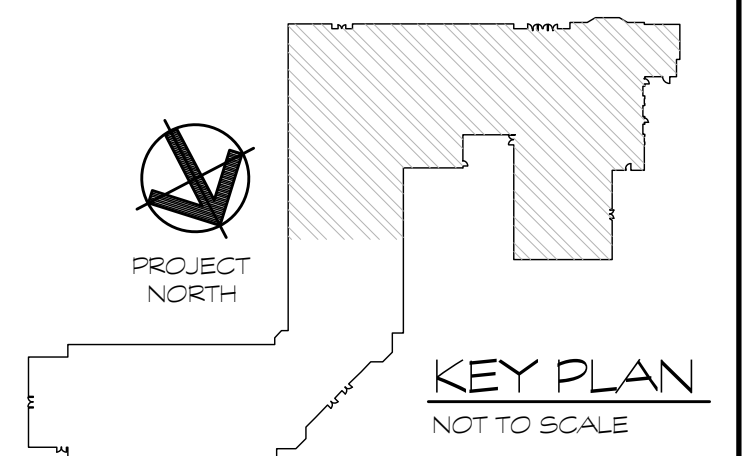

Project Title:  
Hinsdale Elementary School  
  
15 Hinsdale Ave.  
Winsted, Connecticut 06098



SILVER / PETRUCELLI + ASSOCIATES  
Architects / Engineers / Interior Designers  
  
3190 Whitney Avenue, Hamden, CT 06518-2340  
Tel. 203 230 9007 Fax. 203 230 8247  
silverpetrucelli.com

Revision	Description	Date	Revised By

Drawing Title:

Date: NOVEMBER 9, 2018  
Scale: AS NOTED  
Drawn By: DAP  
Project Number: 18-223  
Drawing Number: SD4